


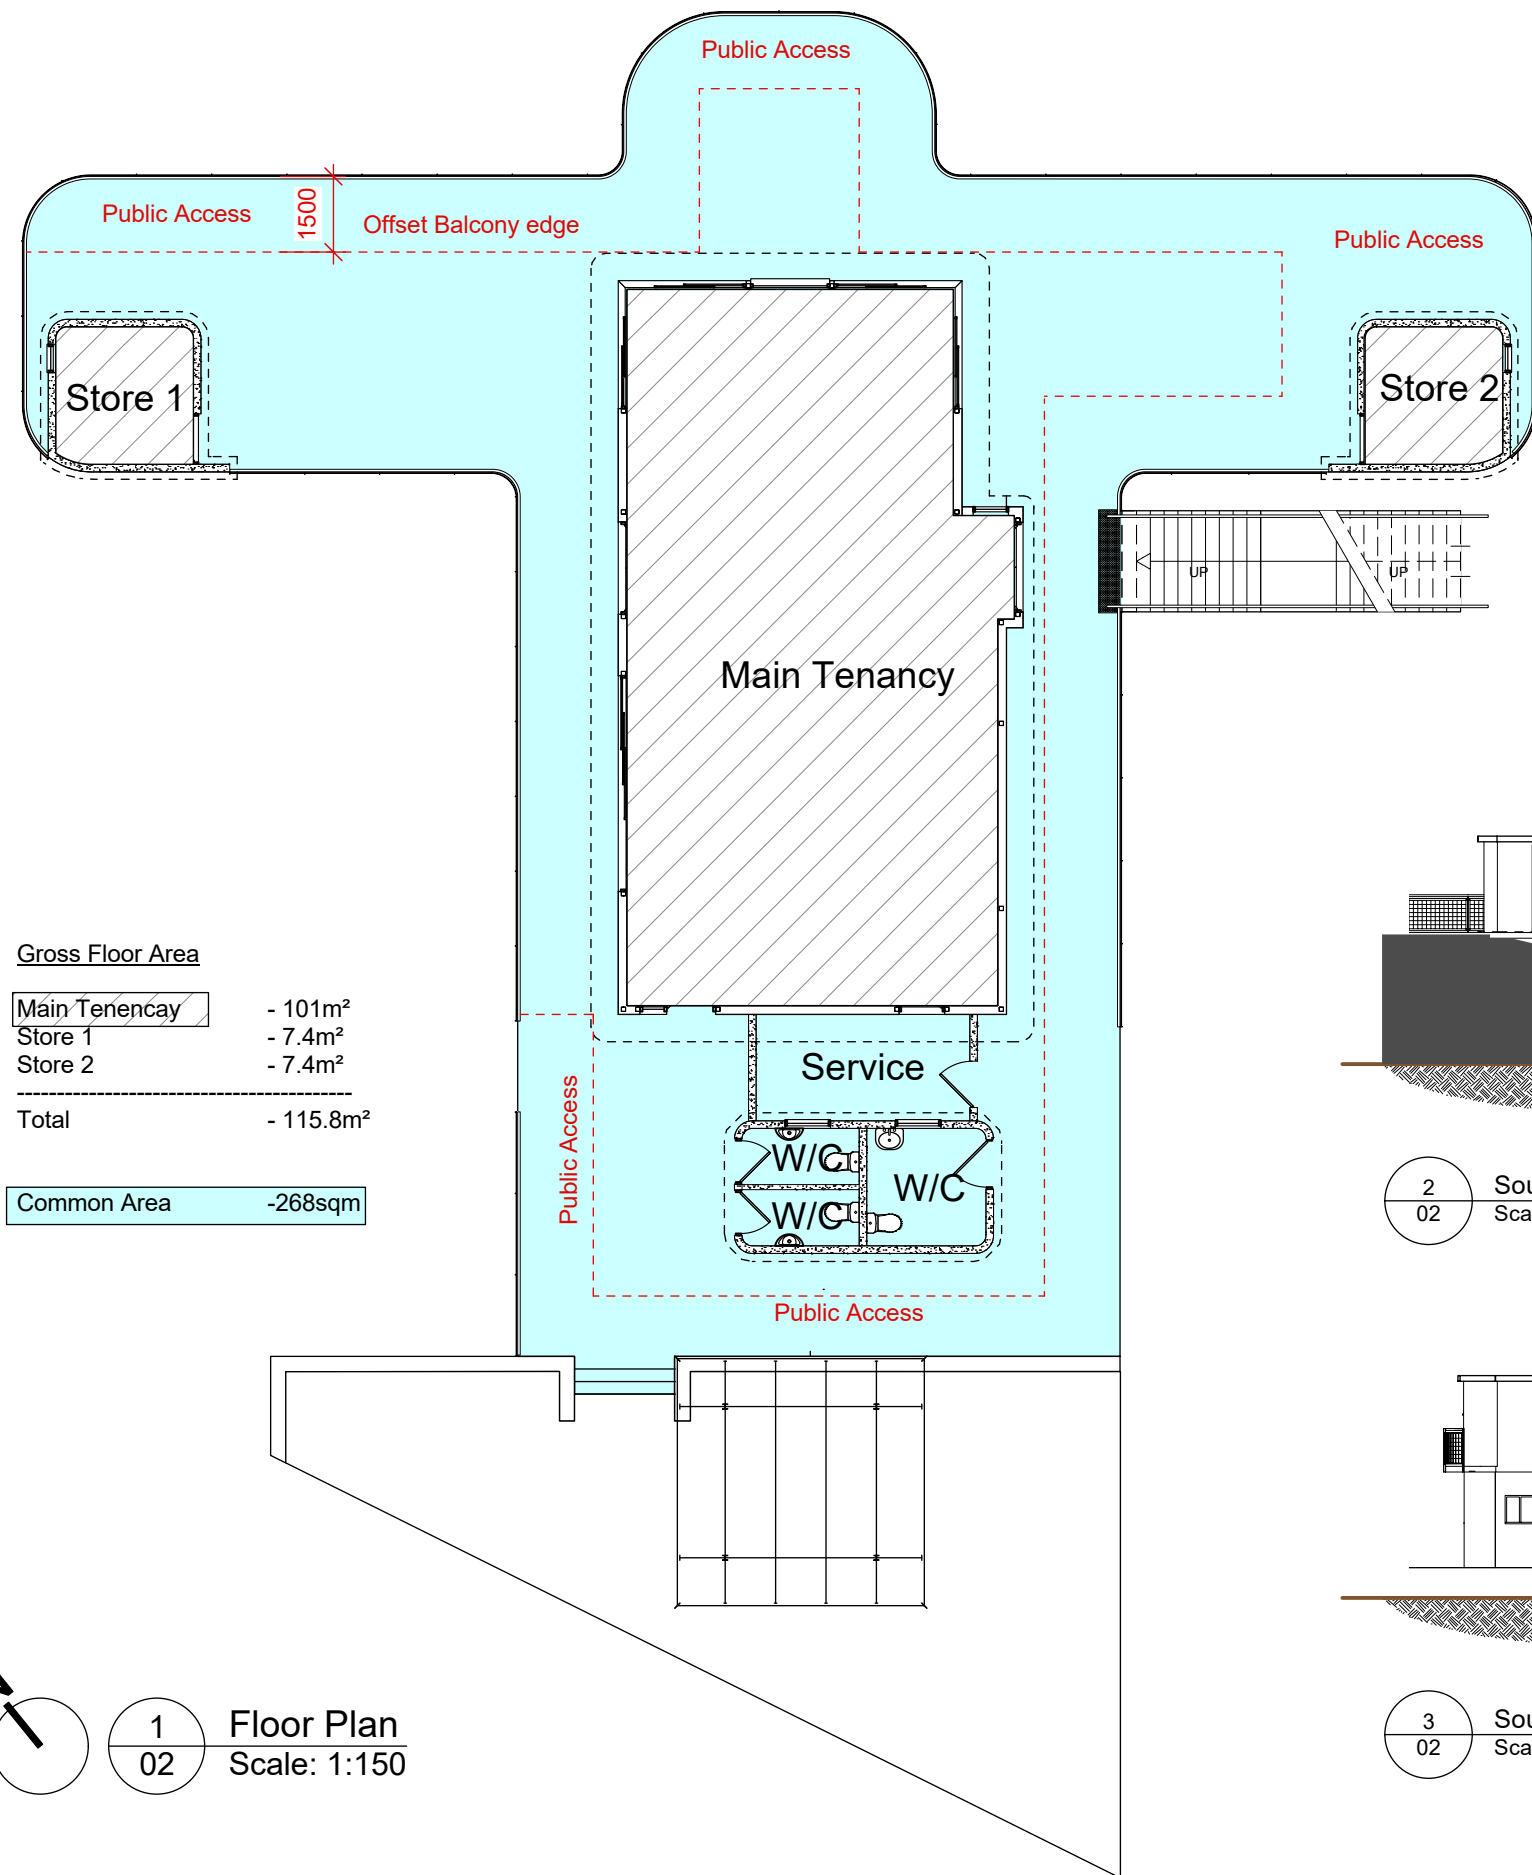


Gross Floor Area


Main Tenancy	- 101m ²
Store 1	- 7.4m ²
Store 2	- 7.4m ²
Total	- 115.8m²

Common Area	-268sqm
--------------------	----------------

2
02 South East Elevation
Scale: 1:200

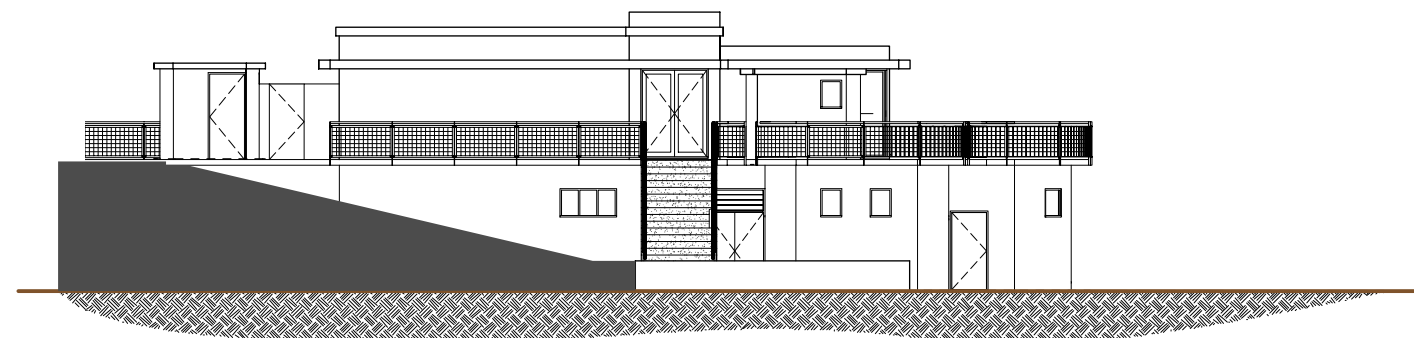

3
02 South West Section
Scale: 1:200

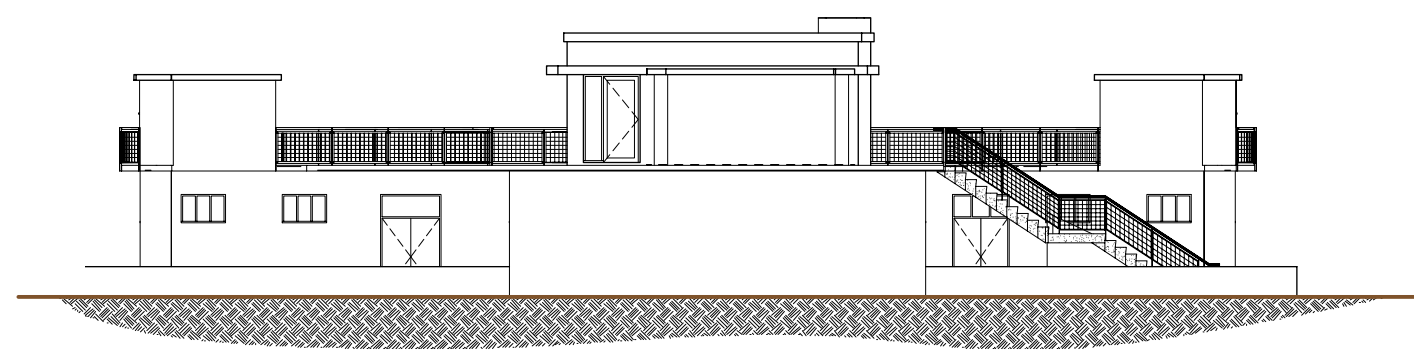

1
02 Floor Plan
Scale: 1:150