


# PRIVATE SERVICES UNDER PUBLIC ROADS - TYPICAL CROSS SECTION

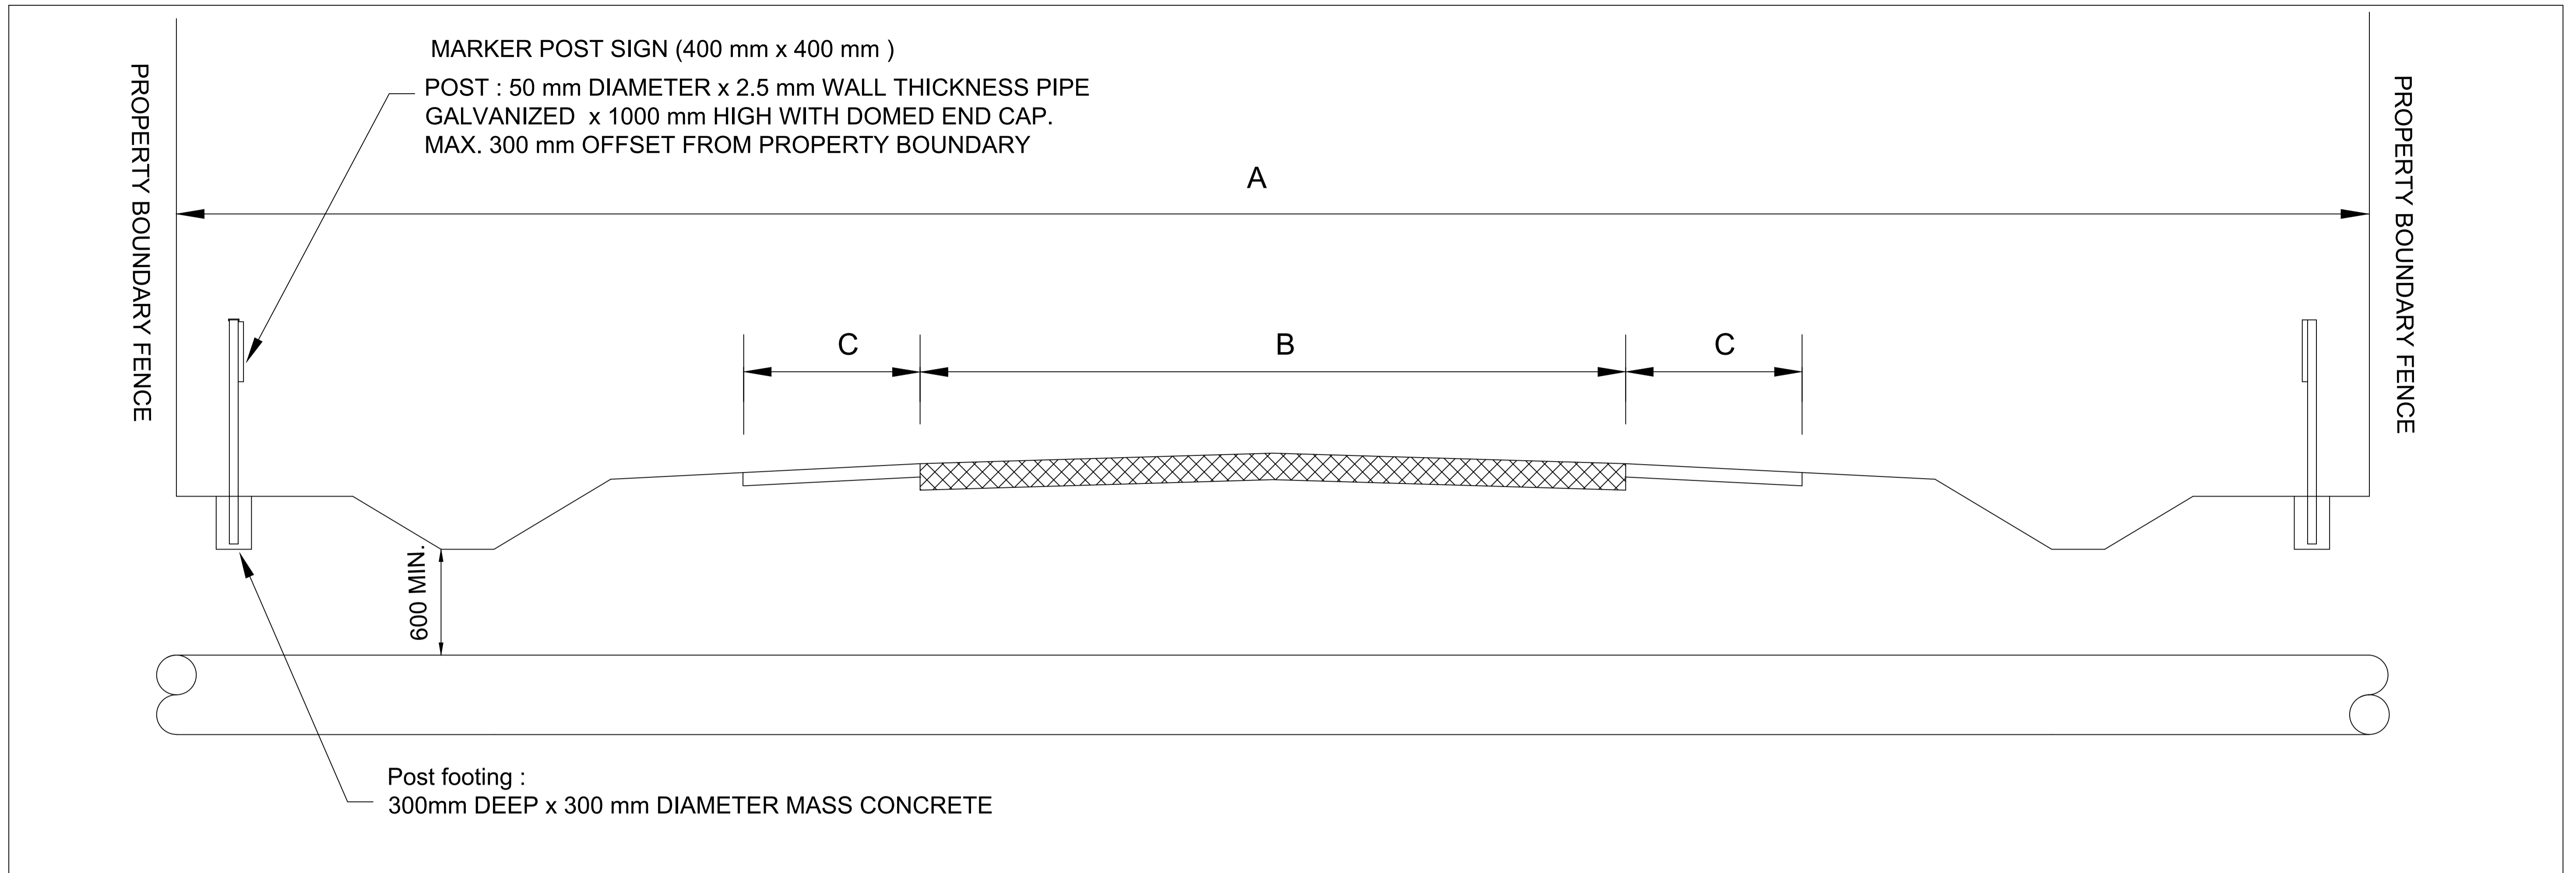

**APPLICANT TO COMPLETE**

PIPE DIAMETER: \_\_\_\_\_ mm

PIPE MATERIAL: \_\_\_\_\_

PIPE JOINT TYPE: \_\_\_\_\_

PIPE WALL THICKNESS: \_\_\_\_\_ mm

PIPE CLASS: \_\_\_\_\_

A ROAD RESERVE WIDTH : \_\_\_\_\_

B EXISTING PAVEMENT WIDTH : \_\_\_\_\_

C EXISTING SHOULDER WIDTH : \_\_\_\_\_

ROAD SURFACE TYPE :       BITUMEN       GRAVEL       EARTH/NATURAL

**MARKER POST INFORMATION REQUIRED**

NAME OF PROPERTY OWNER : \_\_\_\_\_

CONTACT PHONE : \_\_\_\_\_

DEPTH TO PIPE : \_\_\_\_\_ mm

PIPE DIAMETER : \_\_\_\_\_ mm



**WARNING**

**BEWARE OF UNDERGROUND SERVICES**

Obtain "Dial Before You Dig" information and location all services prior to commencing works

NOTE 1 : ALL BITUMEN SEALS ARE TO BE BORED UNDER

NOTE 2 : NO BUTT JOINTED PIPES / SERVICES ARE PERMITTED UNDER ROAD PAVEMENT

**PRIVATE SERVICE UNDER PUBLIC ROADS- TYPICAL CROSS SECTION**

NOT TO SCALE

DATE APPROVED: \_\_\_\_\_