



Delivered by LANDATA®, timestamp 25/06/2020 13:55 Page 2 of 6

Signed by Council: Shire of Campaspe, PP Ref: TPA259/2014, Cert Ref: S2014-259, Original Certification: 28/05/2015, Recertification: 19/06/2018, S.O.C.: 28/06/2018

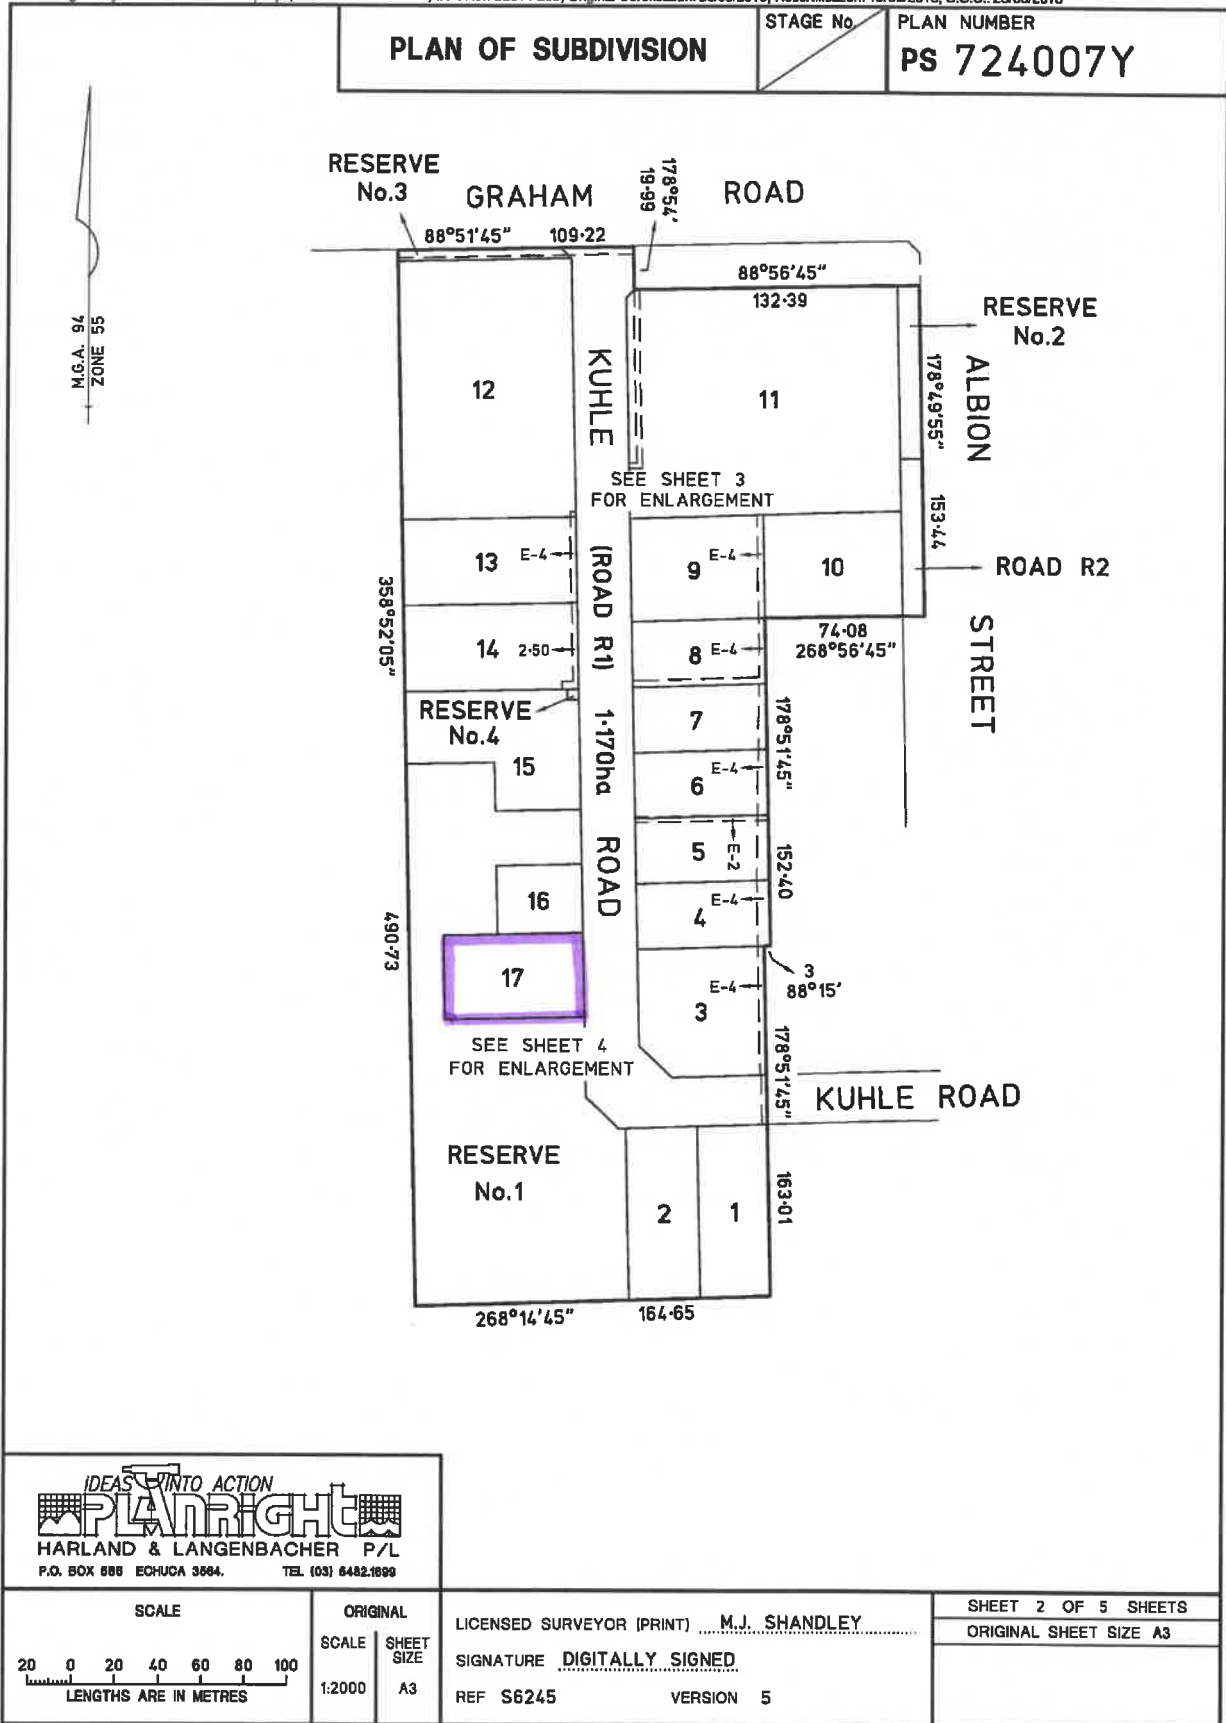

IDEAS INTO ACTION  
**PLANRIGHT**  
HARLAND & LANGENBACHER P/L  
P.O. BOX 688 ECHUCA 3564. TEL (03) 6482.1699

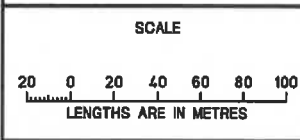

**ORIGINAL**

SCALE	SHEET SIZE
1:2000	A3

LICENSED SURVEYOR (PRINT) **M.J. SHANDLEY**

SIGNATURE **DIGITALLY SIGNED**

REF **S6245**      VERSION **5**

SHEET 2 OF 5 SHEETS

ORIGINAL SHEET SIZE A3

Signed by: Matthew James Shandley (Planright Surveying Pty Ltd) Surveyor's Plan Version (5) SPEAR Ref: S060871S 11/05/2018. Amended by: Matthew James Shandley, 23/07/2018.